

18 March 2009

Mr Paul Kelly
Executive Director Licensing, Monitoring and Customer Protection
Economic Regulation Authority
6th Floor Governor Stirling Tower
197 St Georges Tce
PERTH W A 6000

629 Newcastle Street
Leederville 6007
Western Australia
PO Box 100
Leederville 6902
Perth Western Australia
Tel (+618) 9420 2420
www.watercorporation.com.au

Dear Paul

PROPOSED EXTENSION – WAROONA SEWERAGE OPERATING AREA.

The Corporation has received a joint request from the Peel Planning Directorate - Department for Planning and Infrastructure, and the Shire of Waroona, to become the preferred service provider for the wastewater servicing of future development in Waroona.

The Peel Planning Directorate has three sites identified for special residential development that about the Waroona town site.

The Shire of Waroona has a Local Planning Strategy that includes an area capable of supporting up to 3000 dwellings in the area north of the existing townsite. This is reflected in their 'Waroona North Structure Plan' drafted with the objective of providing long term expansion of the Waroona townsite. This Structure Plan has the endorsement of the Western Australian Planning Commission.

These proposed developments fall outside of the Waroona Operating Area - Sewerage Services (Plan N^o OWR-OA-239).


The Corporation requests the Authority's approval of the amended Waroona Operating Area Sewerage Services – (Plan N^o OWR-OA-239 A).

Yours sincerely

Wayne Kearney

MANAGER RISK AND ASSURANCE



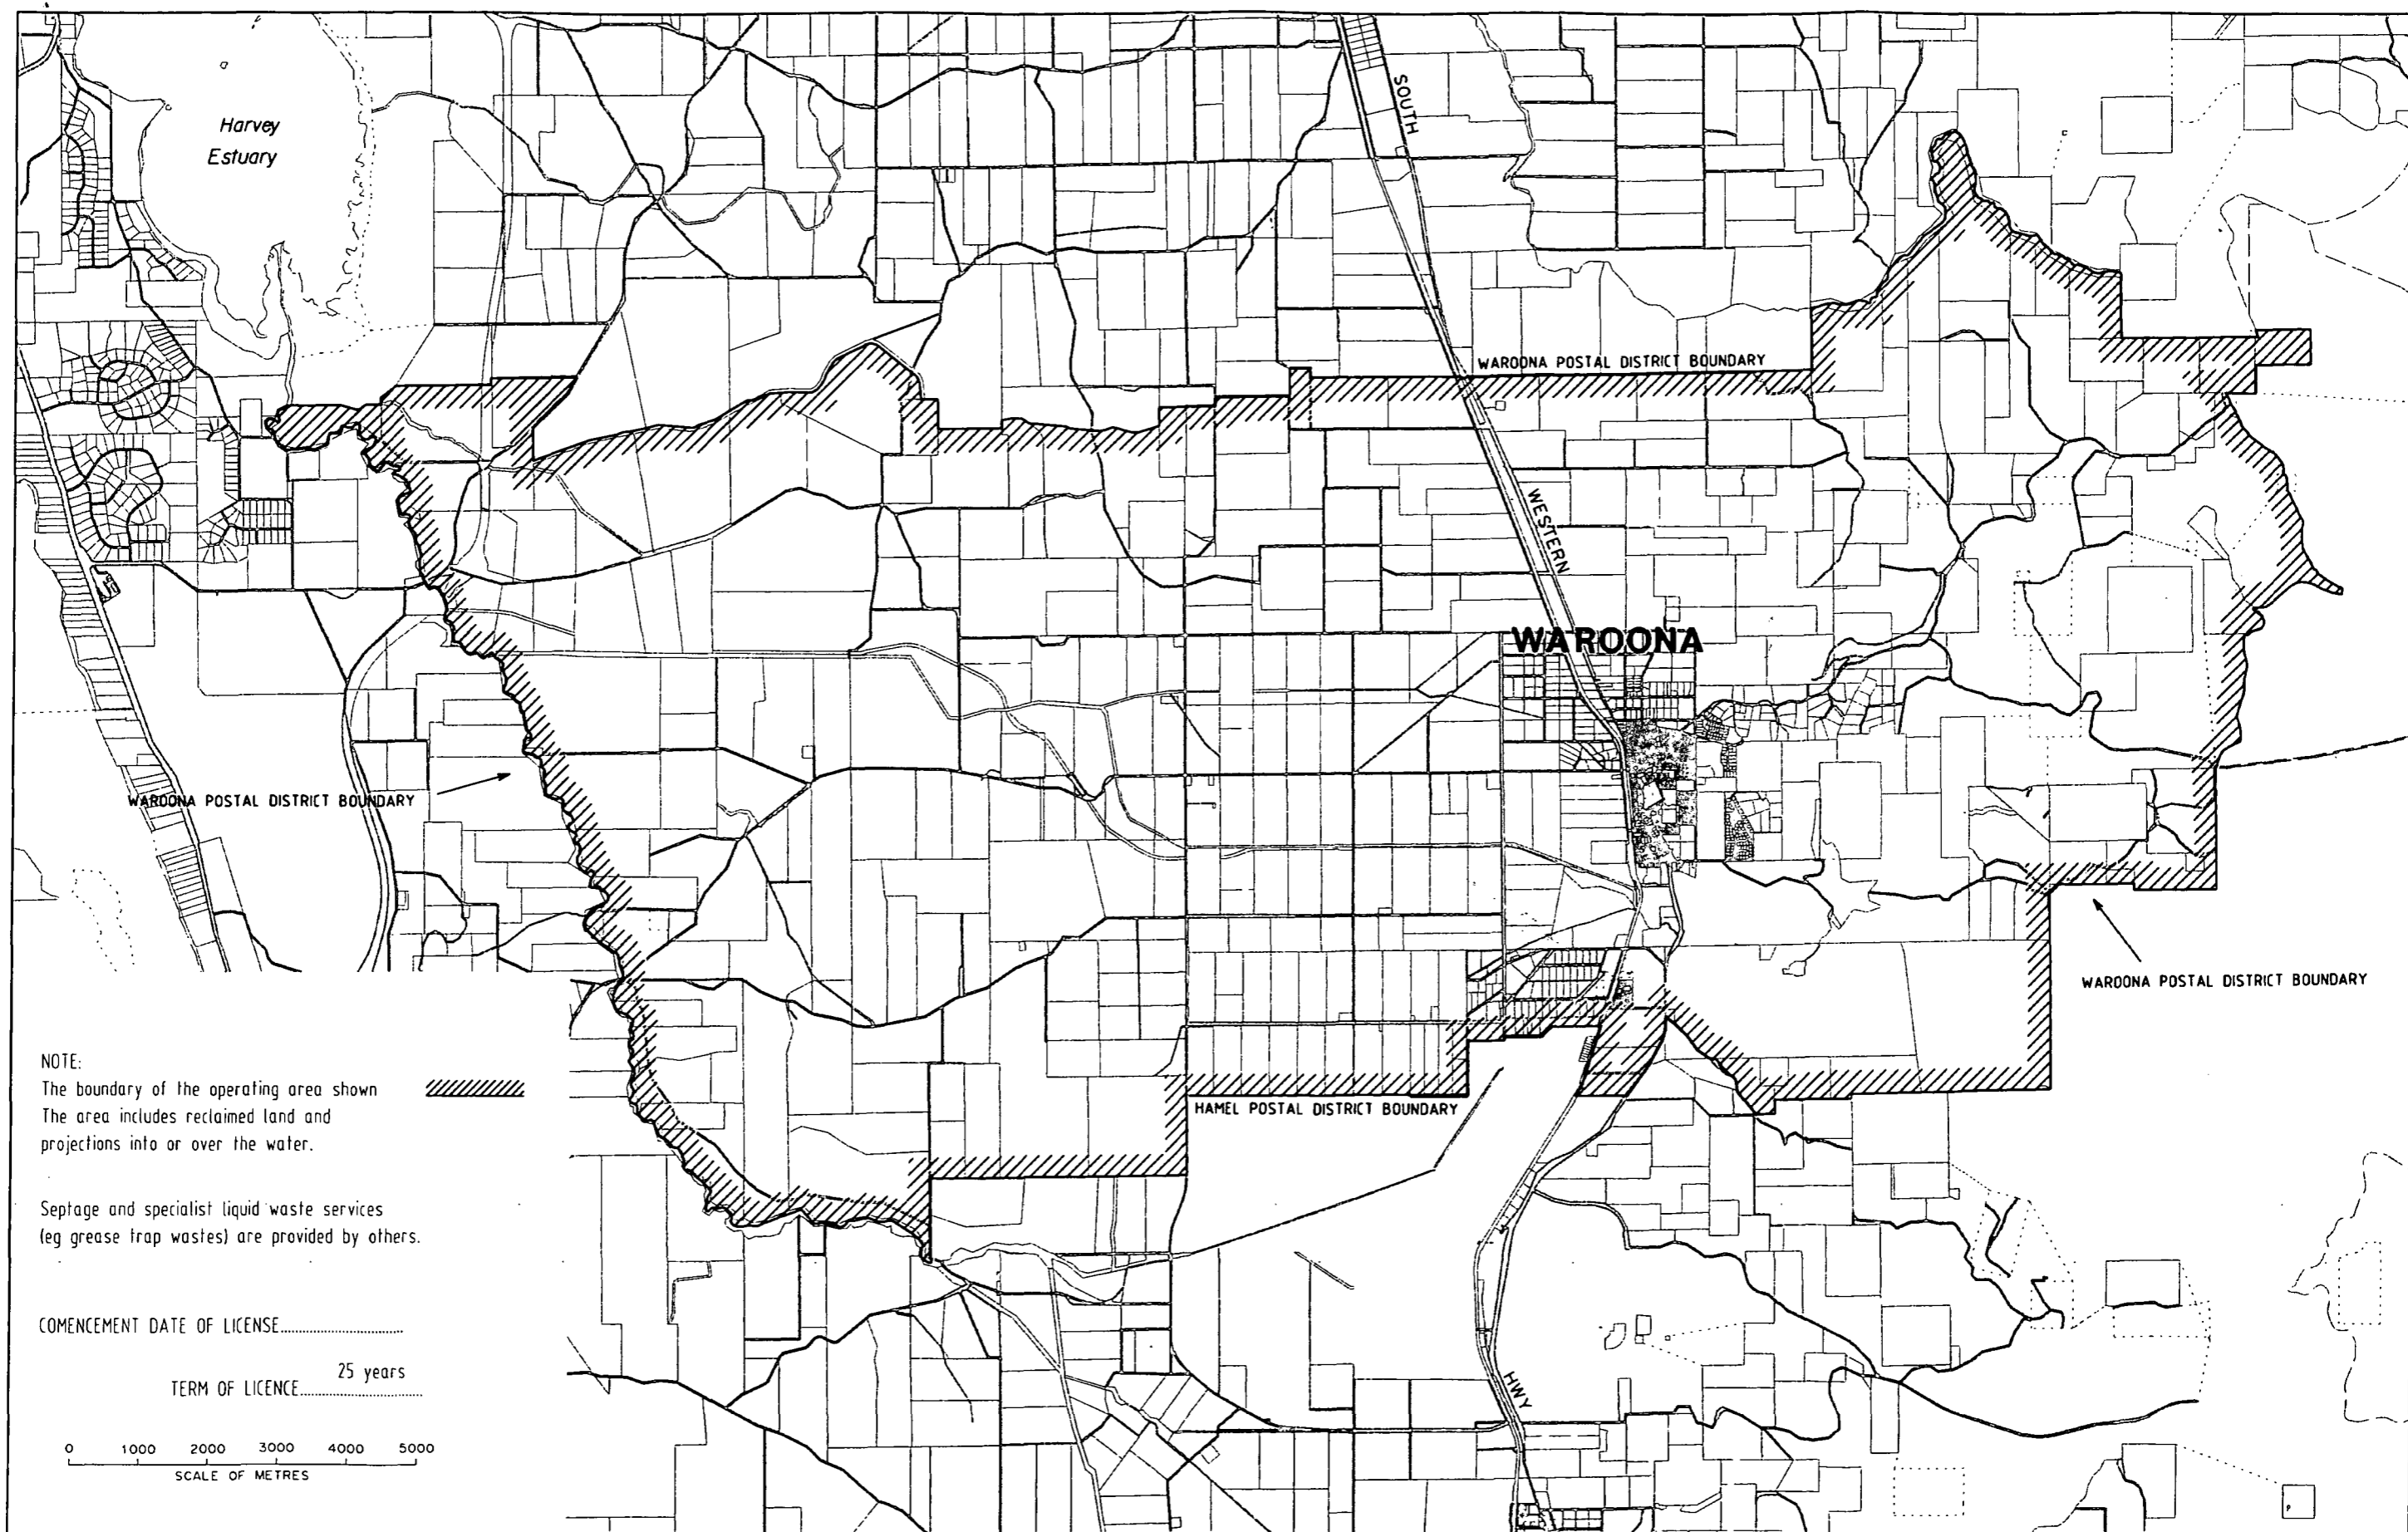

11-03-2009	A	OPERATING AREA EXTENDED TO POSTAL DISTRICT BOUNDARIES	AM	KT
DATE	No.	DESCRIPTION	DRN	CHK



APPROVED :

CHAIRMAN
Economic Regulation Authority

DATE :

WATER SERVICES LICENSING ACT 1995
WAROONA OPERATING AREA
SEWERAGE SERVICES
LICENSEE : WATER CORPORATION

DRAWN S.MASTERS
FILE No.

CHECKED J.HARRIS

DATE 1 OCTOBER 1999

PLAN NO.


OWR-0A-239

ISSUE

A

ORIG

SIZE
A3

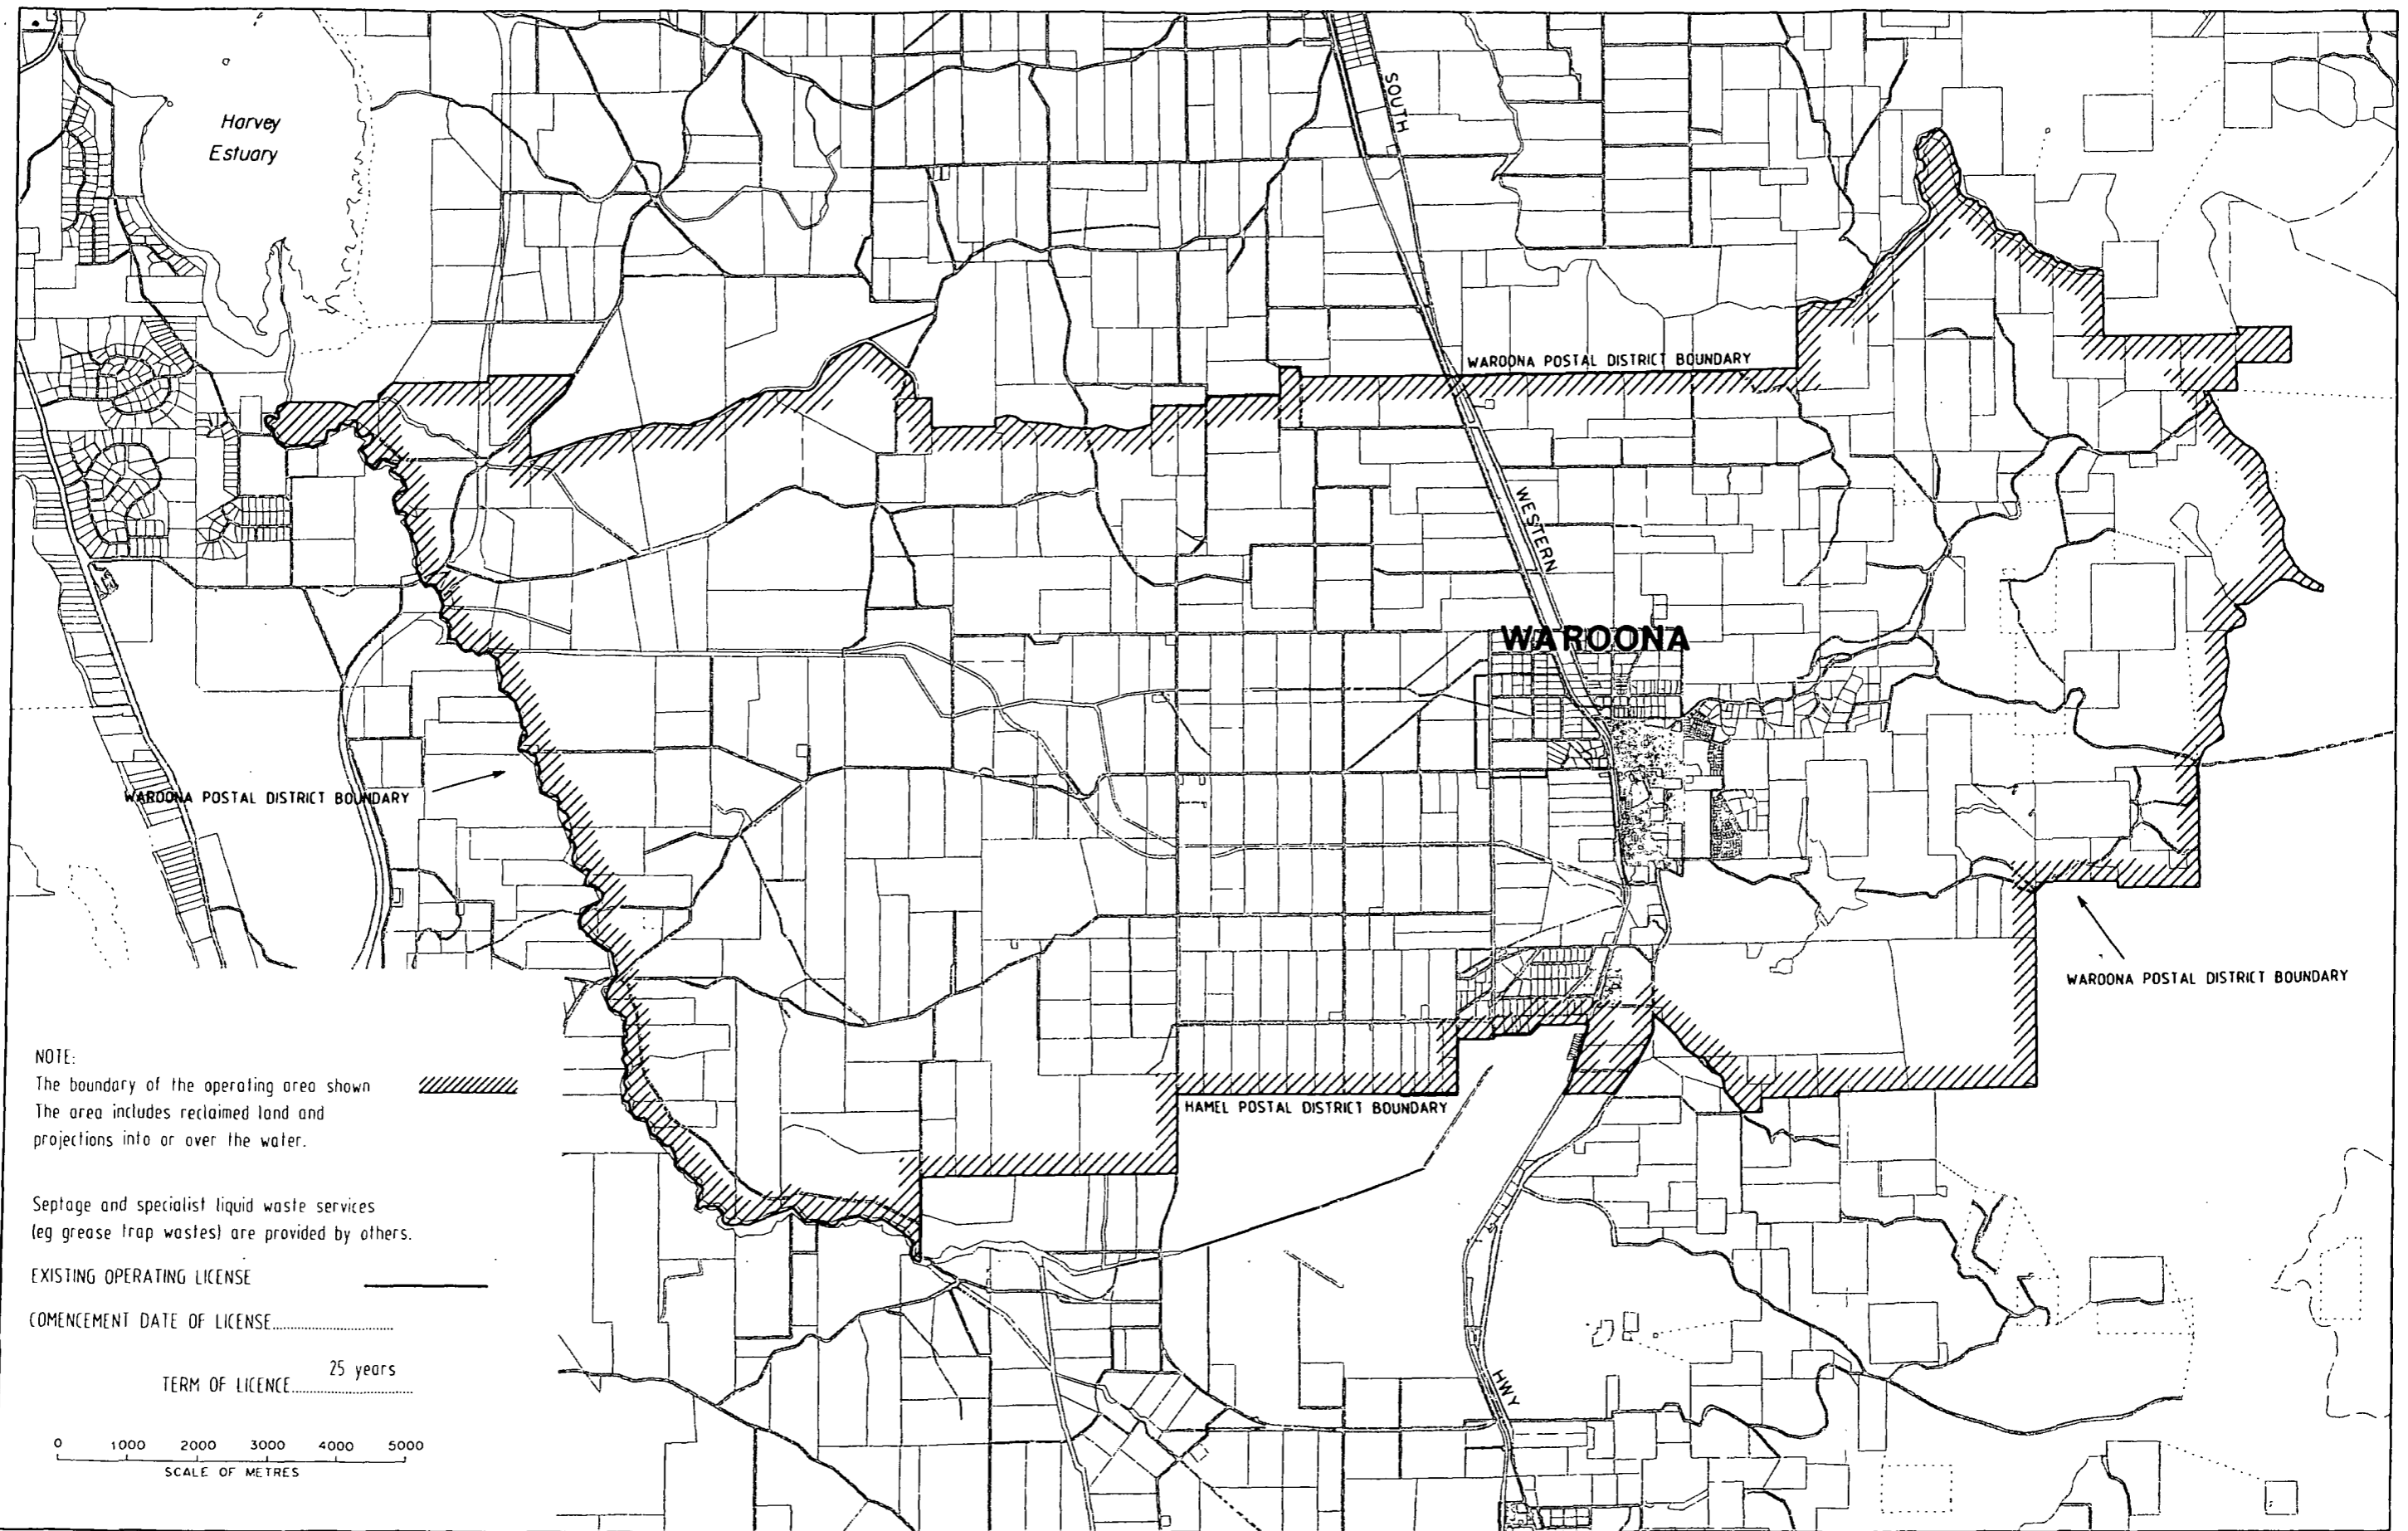

PROPOSED AMENDMENT TO
WAROONA OPERATING AREA
SEWERAGE SERVICES
LICENSEE : WATER CORPORATION

DRAWN S.MASTERS	CHECKED J.HARRIS	DATE 1 OCTOBER 1999	PLAN NO.	ISSUE	ORIG SIZE A3
FILE No.					