



26 April 2007

Mr Paul Kelly
Executive Director Licensing, Monitoring and Customer Protection
Economic Regulation Authority
6th Floor, Governor Stirling Tower
197 St Georges Tce
PERTH WA 6000

629 Newcastle Street
Leederville 6007
Western Australia
PO Box 100
Leederville 6902
Perth Western Australia
Tel (+61 8) 9420 2420
www.watercorporation.com.au
ABN 28 003 434 917

Dear Paul

UPDATE OF FOUR OPERATING AREAS

The Corporation has received requests from developers to provide Potable Water Supply Services to lots in Bindoon-Chittering, Harvey and Kalbarri. The Shire of Mingenew has also requested for the Water Corporation to supply Potable Water to four lots it is subdividing in Mingenew. These developments are outside the current Operating Area boundaries, as shown in the attached drawings.

The request for extensions to the operating areas in Bindoon-Chittering and Harvey are for the new lots to be serviced only. The Department of Water has approved a transfer of an allocation of water to the Water Corporation to serve lots 60 and 61 Great Northern Highway. The extension in Harvey is for lot 5 Logue Road.

The Corporation has taken the opportunity to propose the amended Operating Area boundaries for Kalbarri and Mingenew are extended to a larger area. The amended Operating Area for Kalbarri extends to the Murchison River in the North and the postal district boundary in the south and east. The amended Operating Area for Mingenew is increased to the Local Government Authority boundary.


The Operating Area drawings OWR-OA-126 D, OWR-OA-092-1 D, OWR-OA-092-2 B, OWR-OA-051 D and OWR-OA-141 F have been amended and are attached, in triplicate as requested in the ERA guideline, with supporting sketches. The Corporation requests approval of these amended Operating Area drawings by the Authority.


If you require further information on this application please do not hesitate to contact Meghan Andrews on 9420 3448.

Yours sincerely

Darren Arland
A/MANAGER RISK MANAGEMENT
Att.



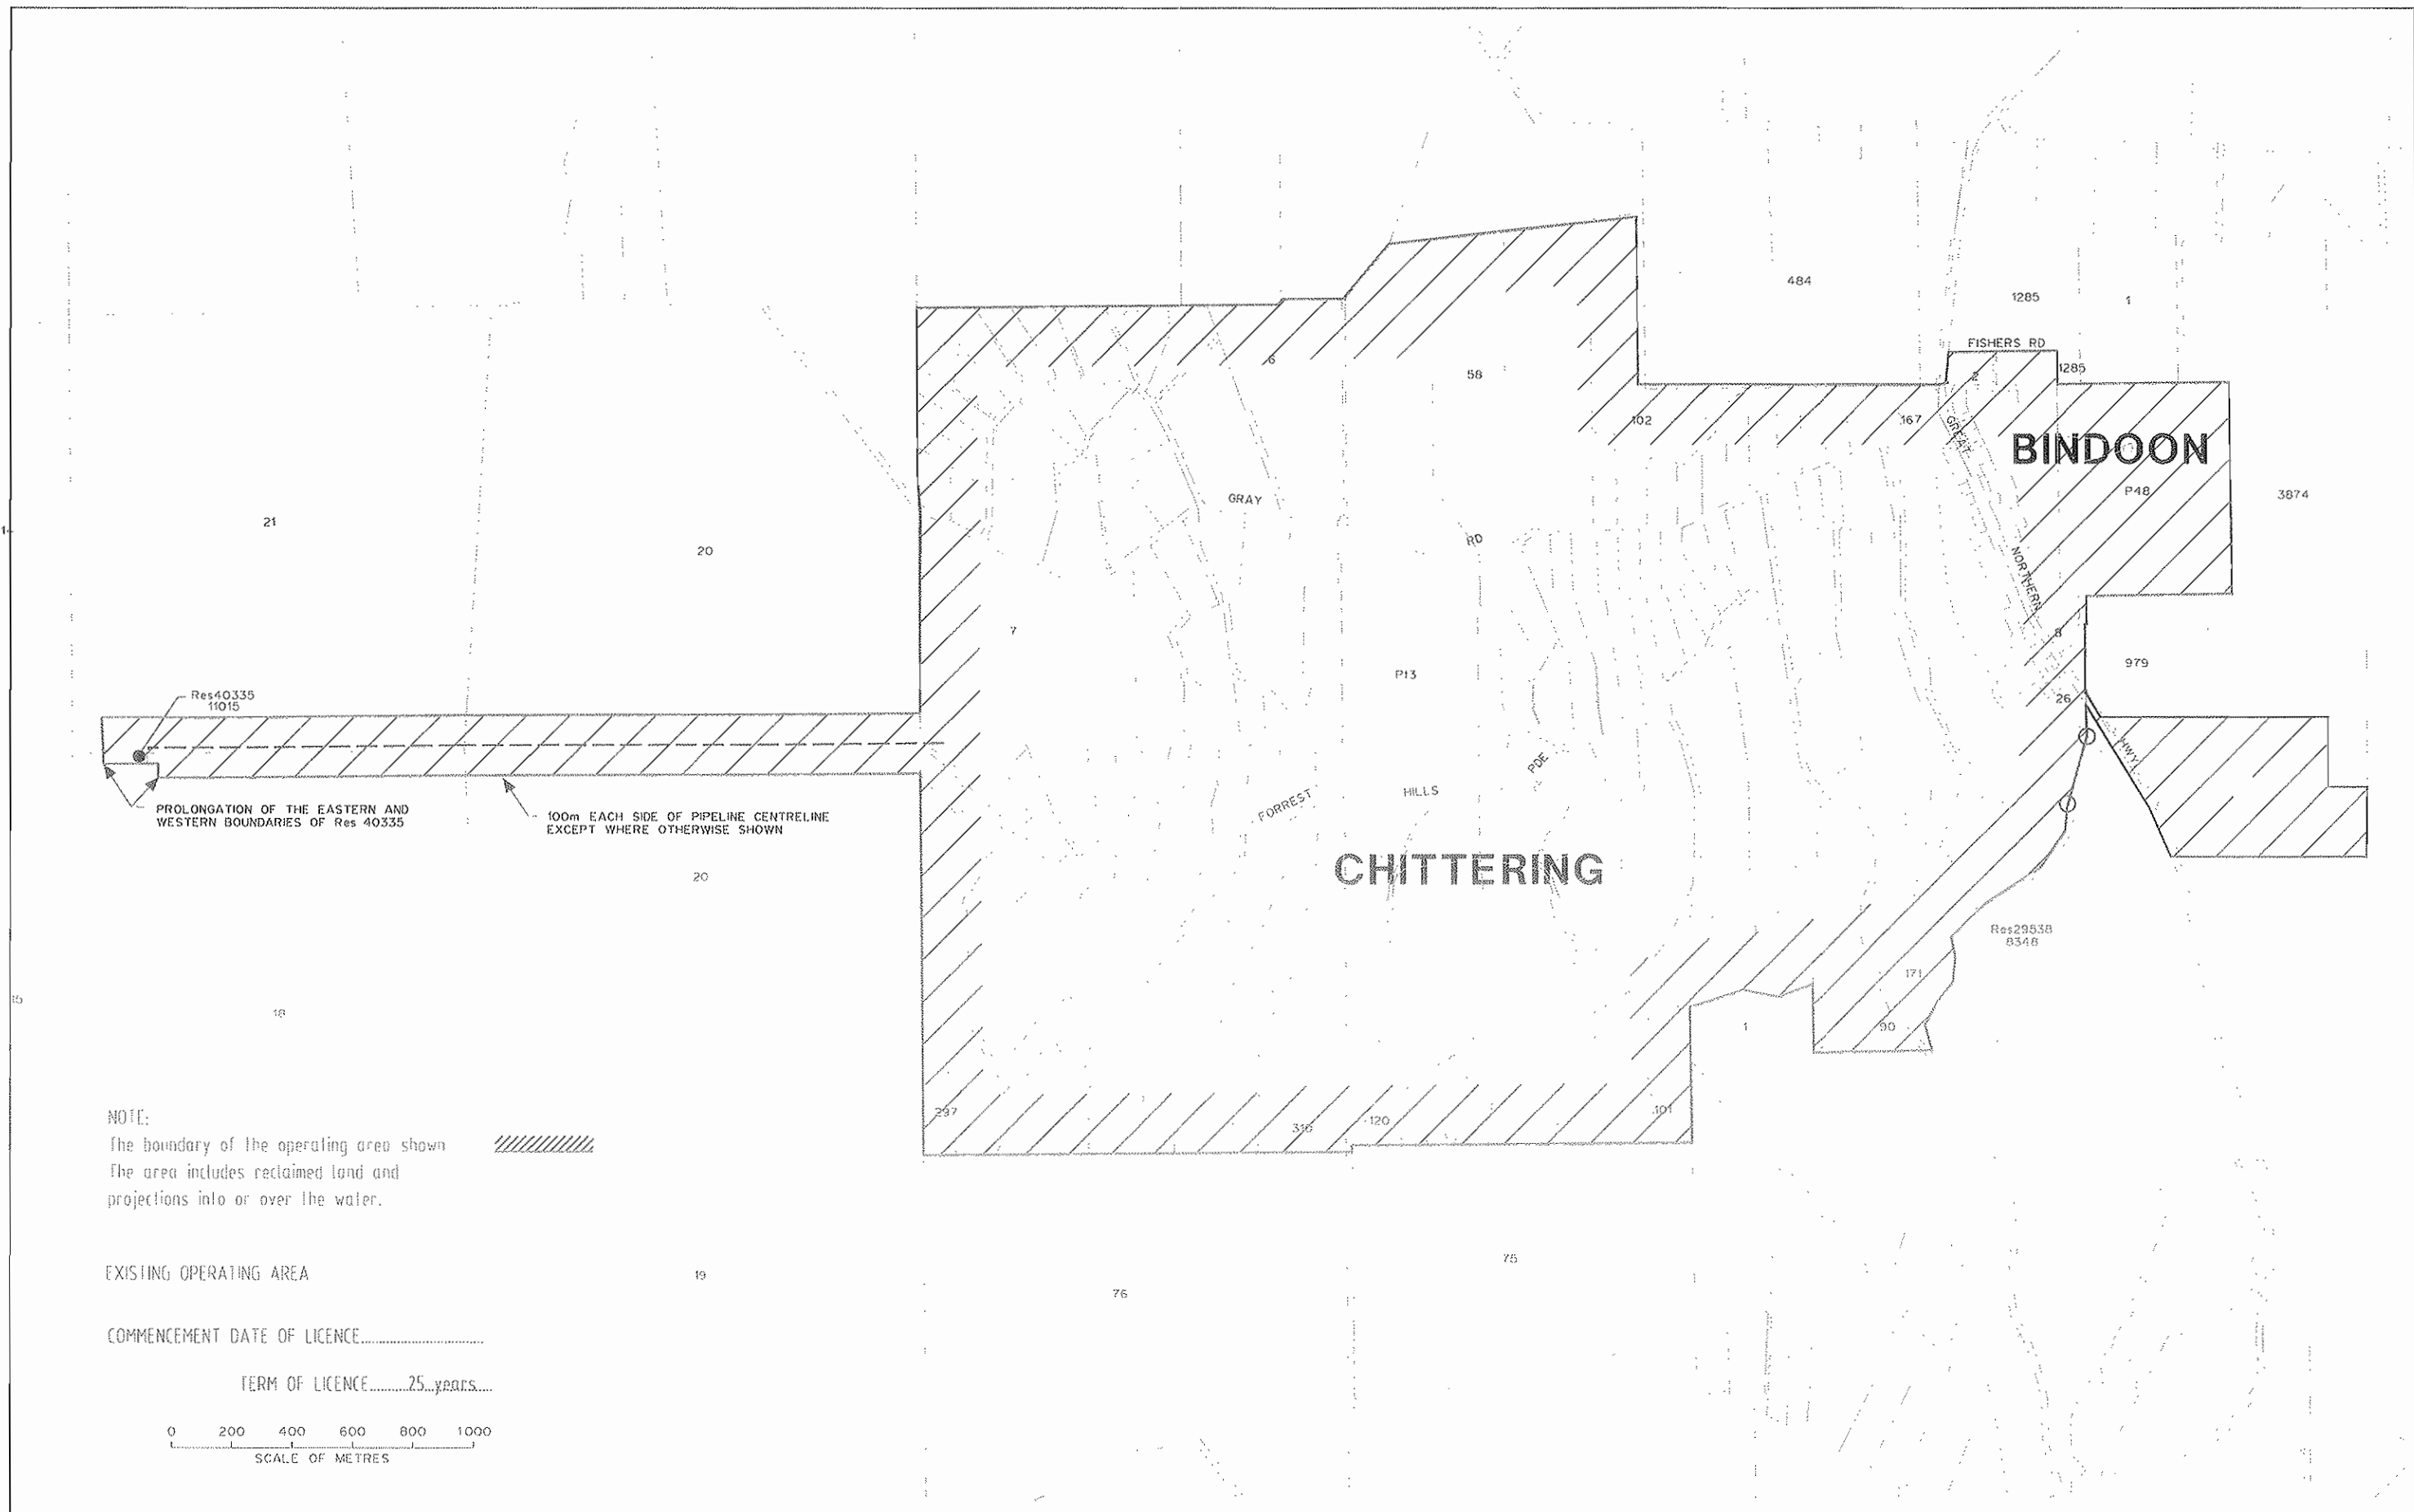


NOTE:
 The boundary of the operating area shown 
 The area includes reclaimed land and
 projections into or over the water.

EXISTING OPERATING AREA


COMMENCEMENT DATE OF LICENCE.....

TERM OF LICENCE.....25.....years.....

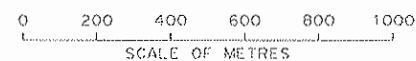

PROPOSED AMENDMENT TO
 BINDOON-CHITTERING OPERATING AREA
 POTABLE WATER SUPPLY SERVICES
 LICENSEE : WATER CORPORATION

DRAWN S.MASTERS	CHECKED P.SCOTT	PLAN NO.	ISSUE	ORIG SIZE A3
FILE No.	DATE 22 DECEMBER 1999			

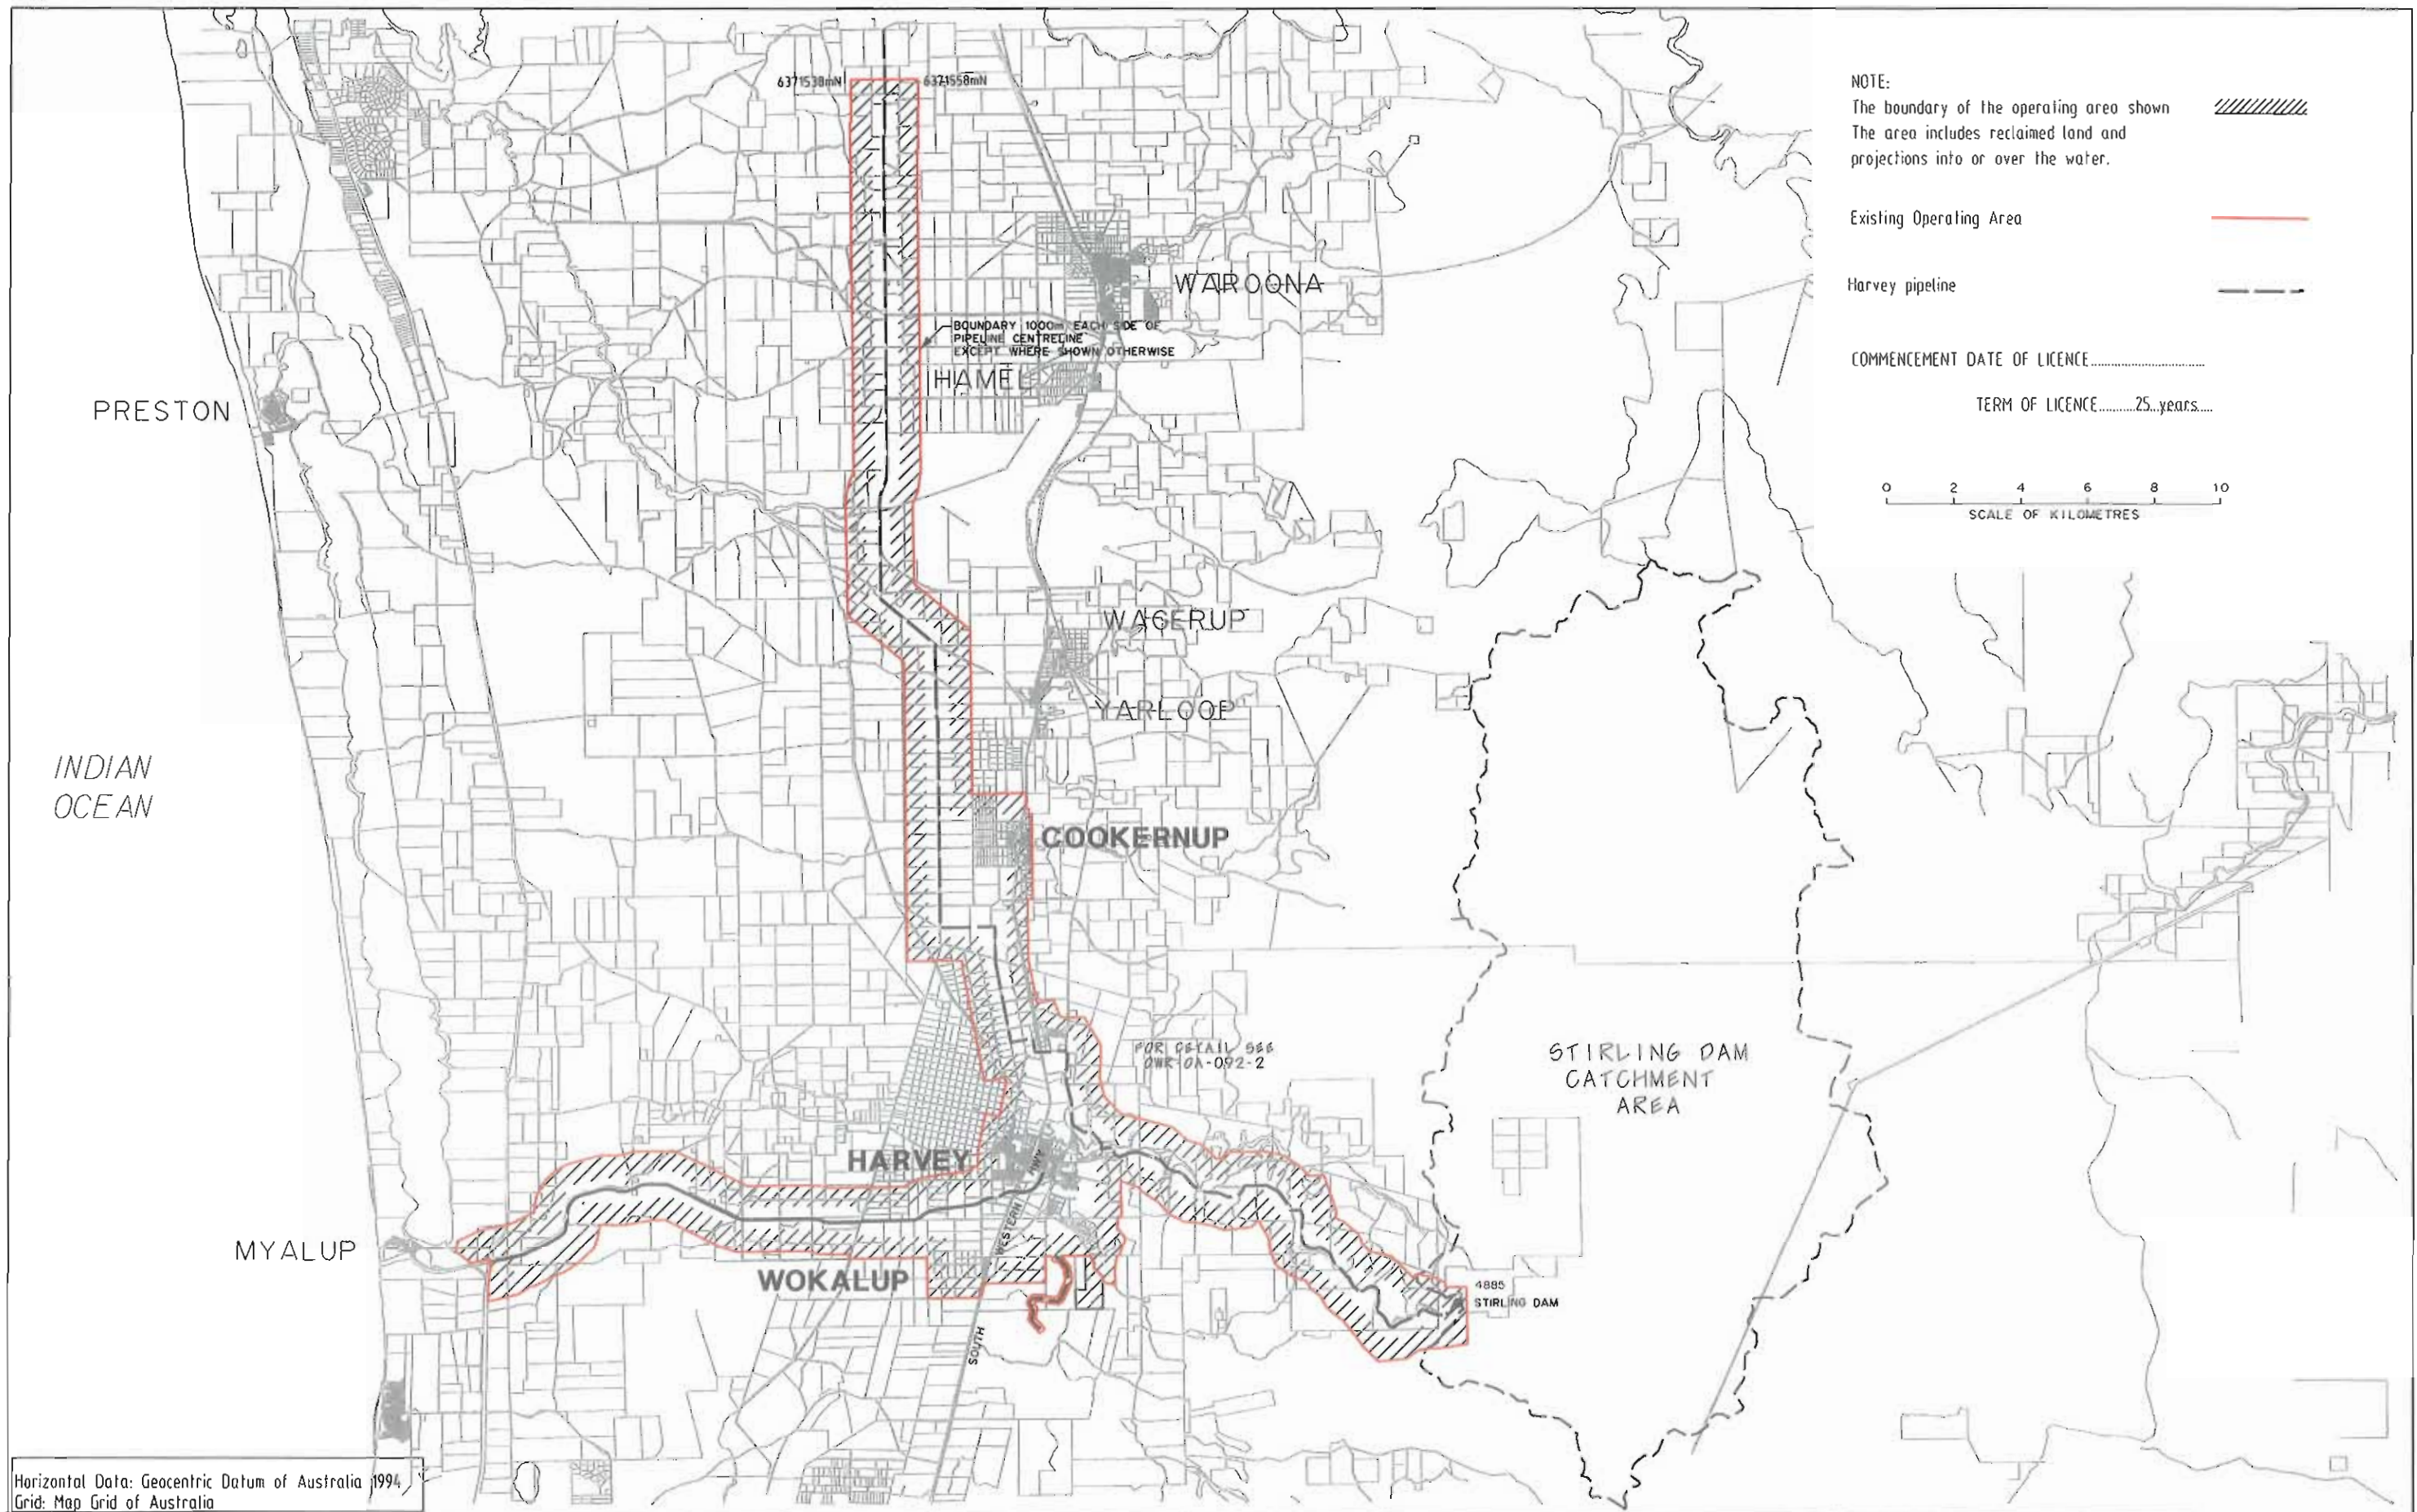





Horizontal Data: Geocentric Datum of Australia 1994
Grid: Map Grid of Australia




PROPOSED AMENDMENT TO
HARVEY OPERATING AREA
POTABLE WATER SUPPLY SERVICES
LICENSEE : WATER CORPORATION

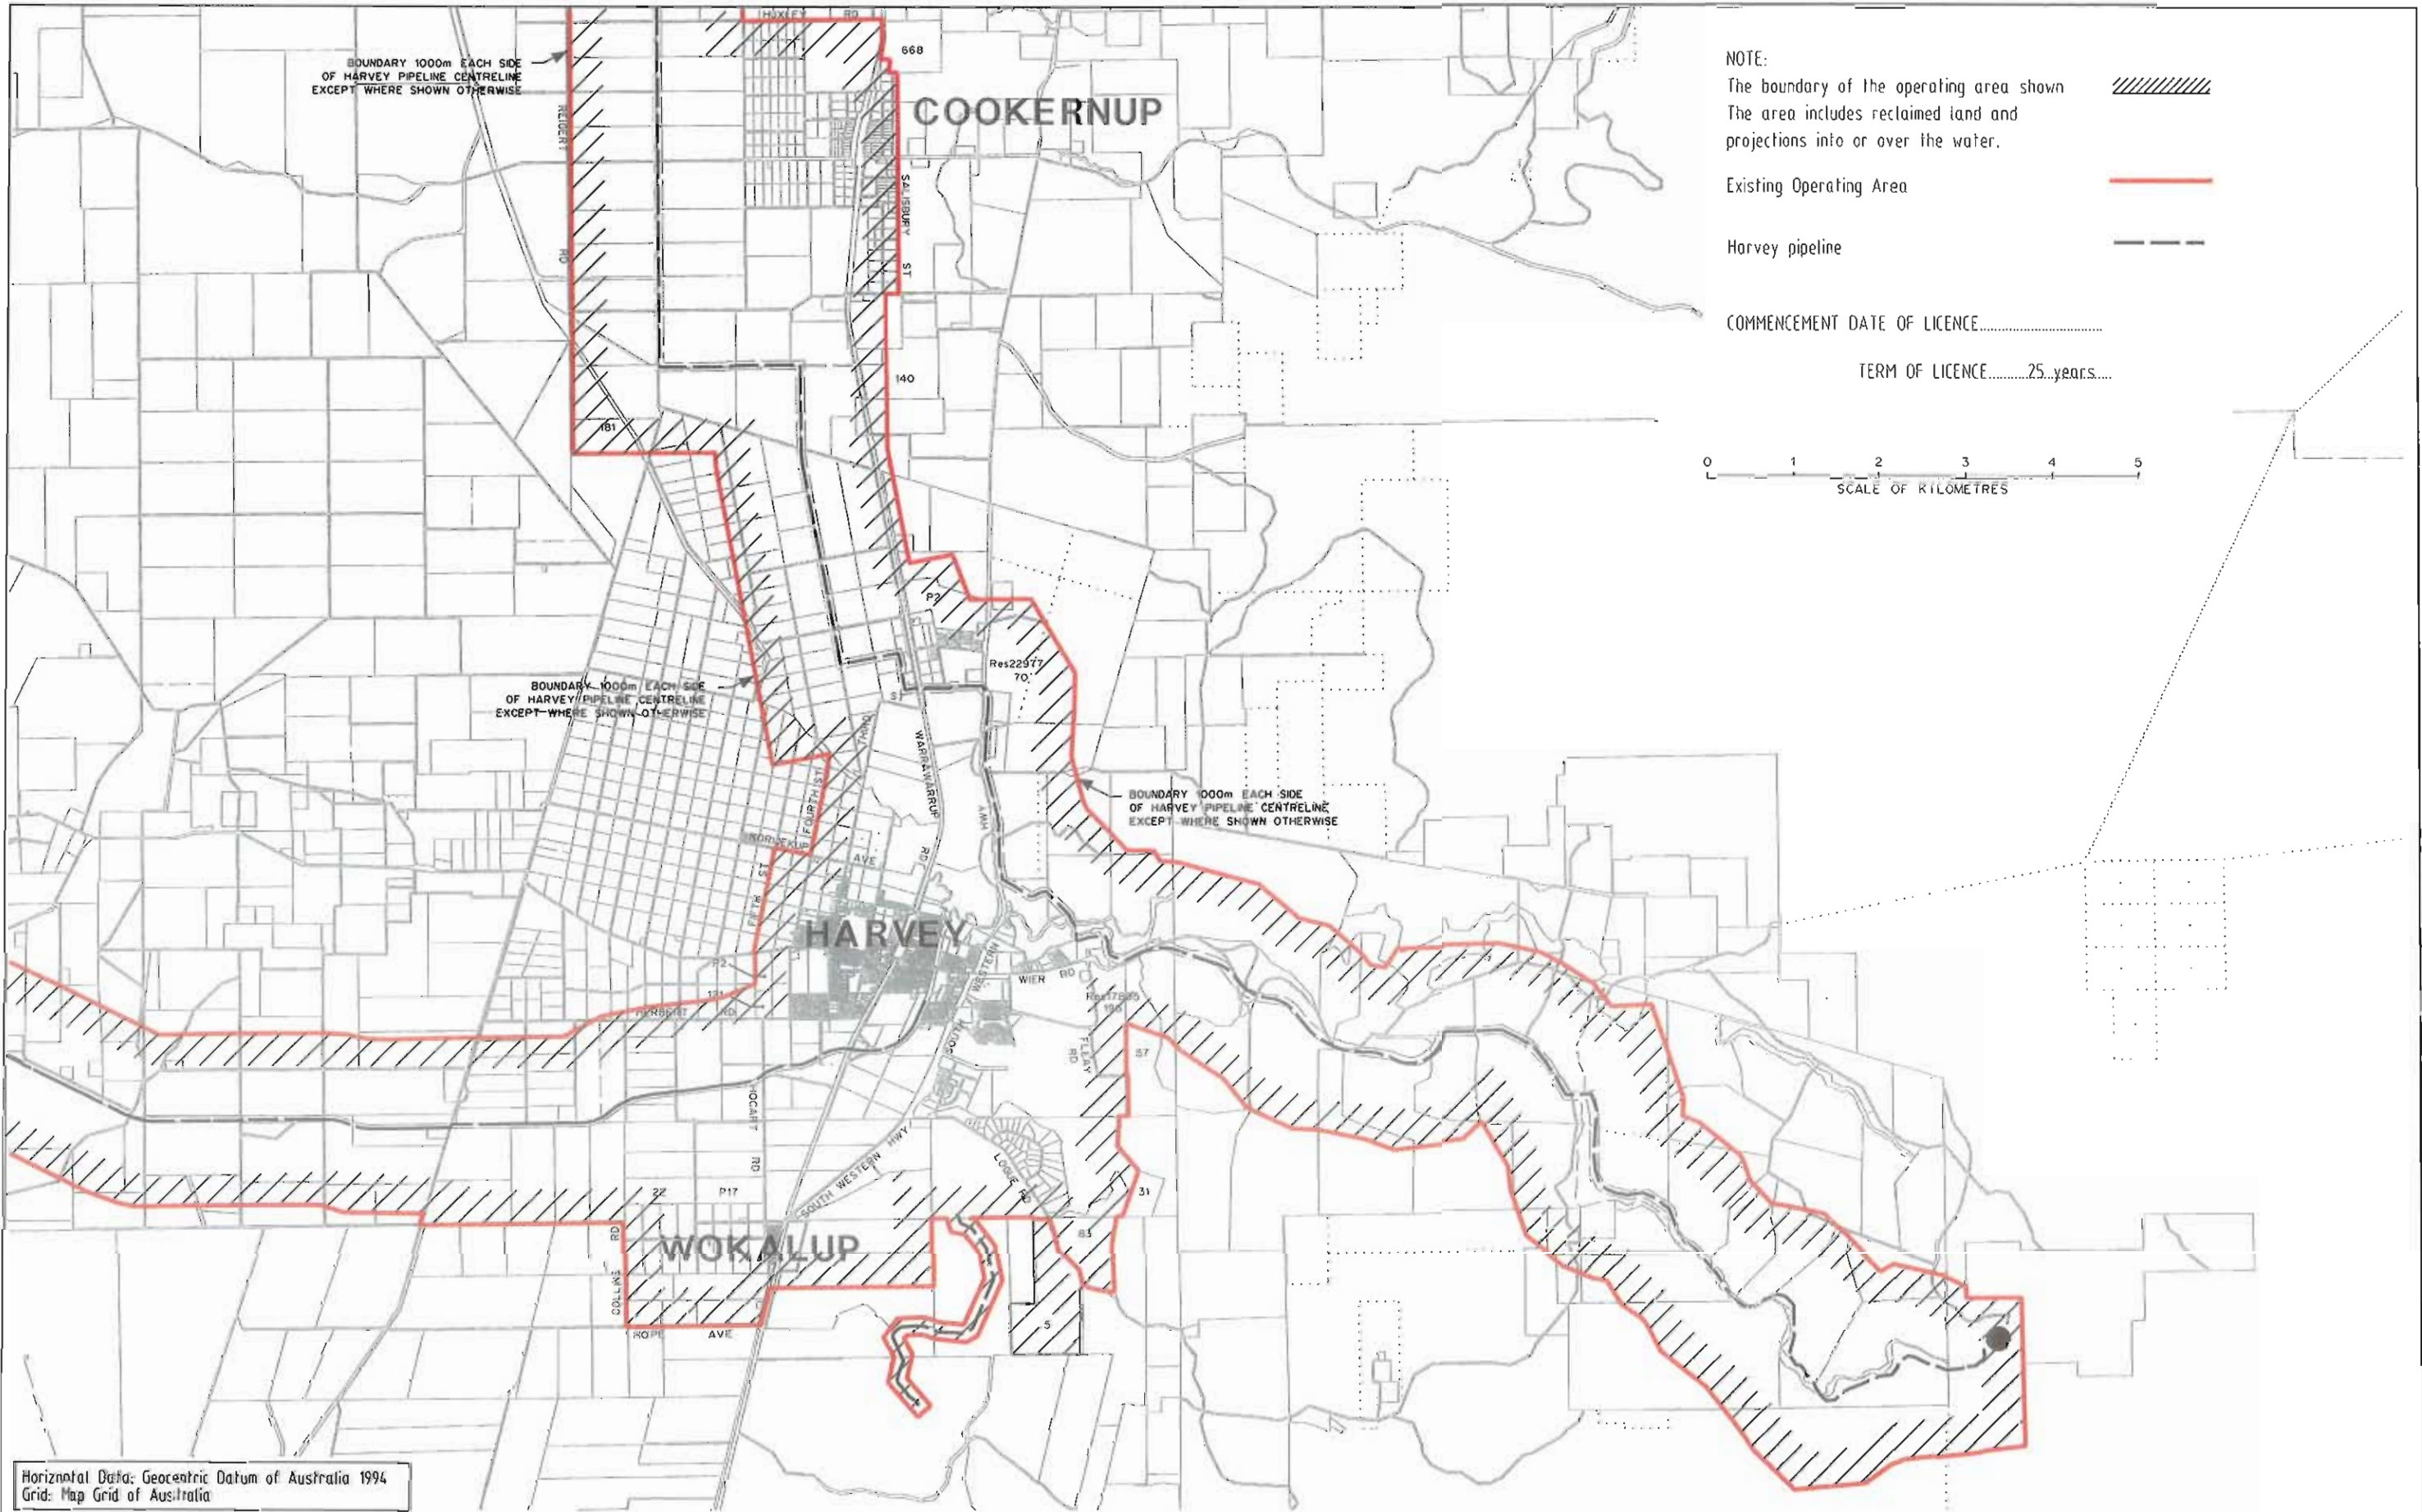DRAWN S.MASTERS	CHECKED J.WINTERBOURNE	PLAN NO.	ISSUE	ORIG SIZE A3
FILE No.	DATE 18 JANUARY 2001			

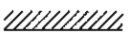

NOTE:
 The boundary of the operating area shown 
 The area includes reclaimed land and projections into or over the water.
 Existing Operating Area 
 Harvey pipeline 

COMMENCEMENT DATE OF LICENCE.....
 TERM OF LICENCE.....25 years....

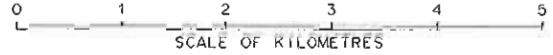


Horizontal Data: Geocentric Datum of Australia 1994
 Grid: Map Grid of Australia


PROPOSED AMENDMENT TO
 HARVEY OPERATING AREA
 POTABLE WATER SUPPLY SERVICES
 LICENSEE : WATER CORPORATION

DRAWN S.MASTERS	CHECKED J.WINTERBOURNE	PLAN NO.	ISSUE	ORIG SIZE A3
FILE No.	DATE 16 JUNE 1999			



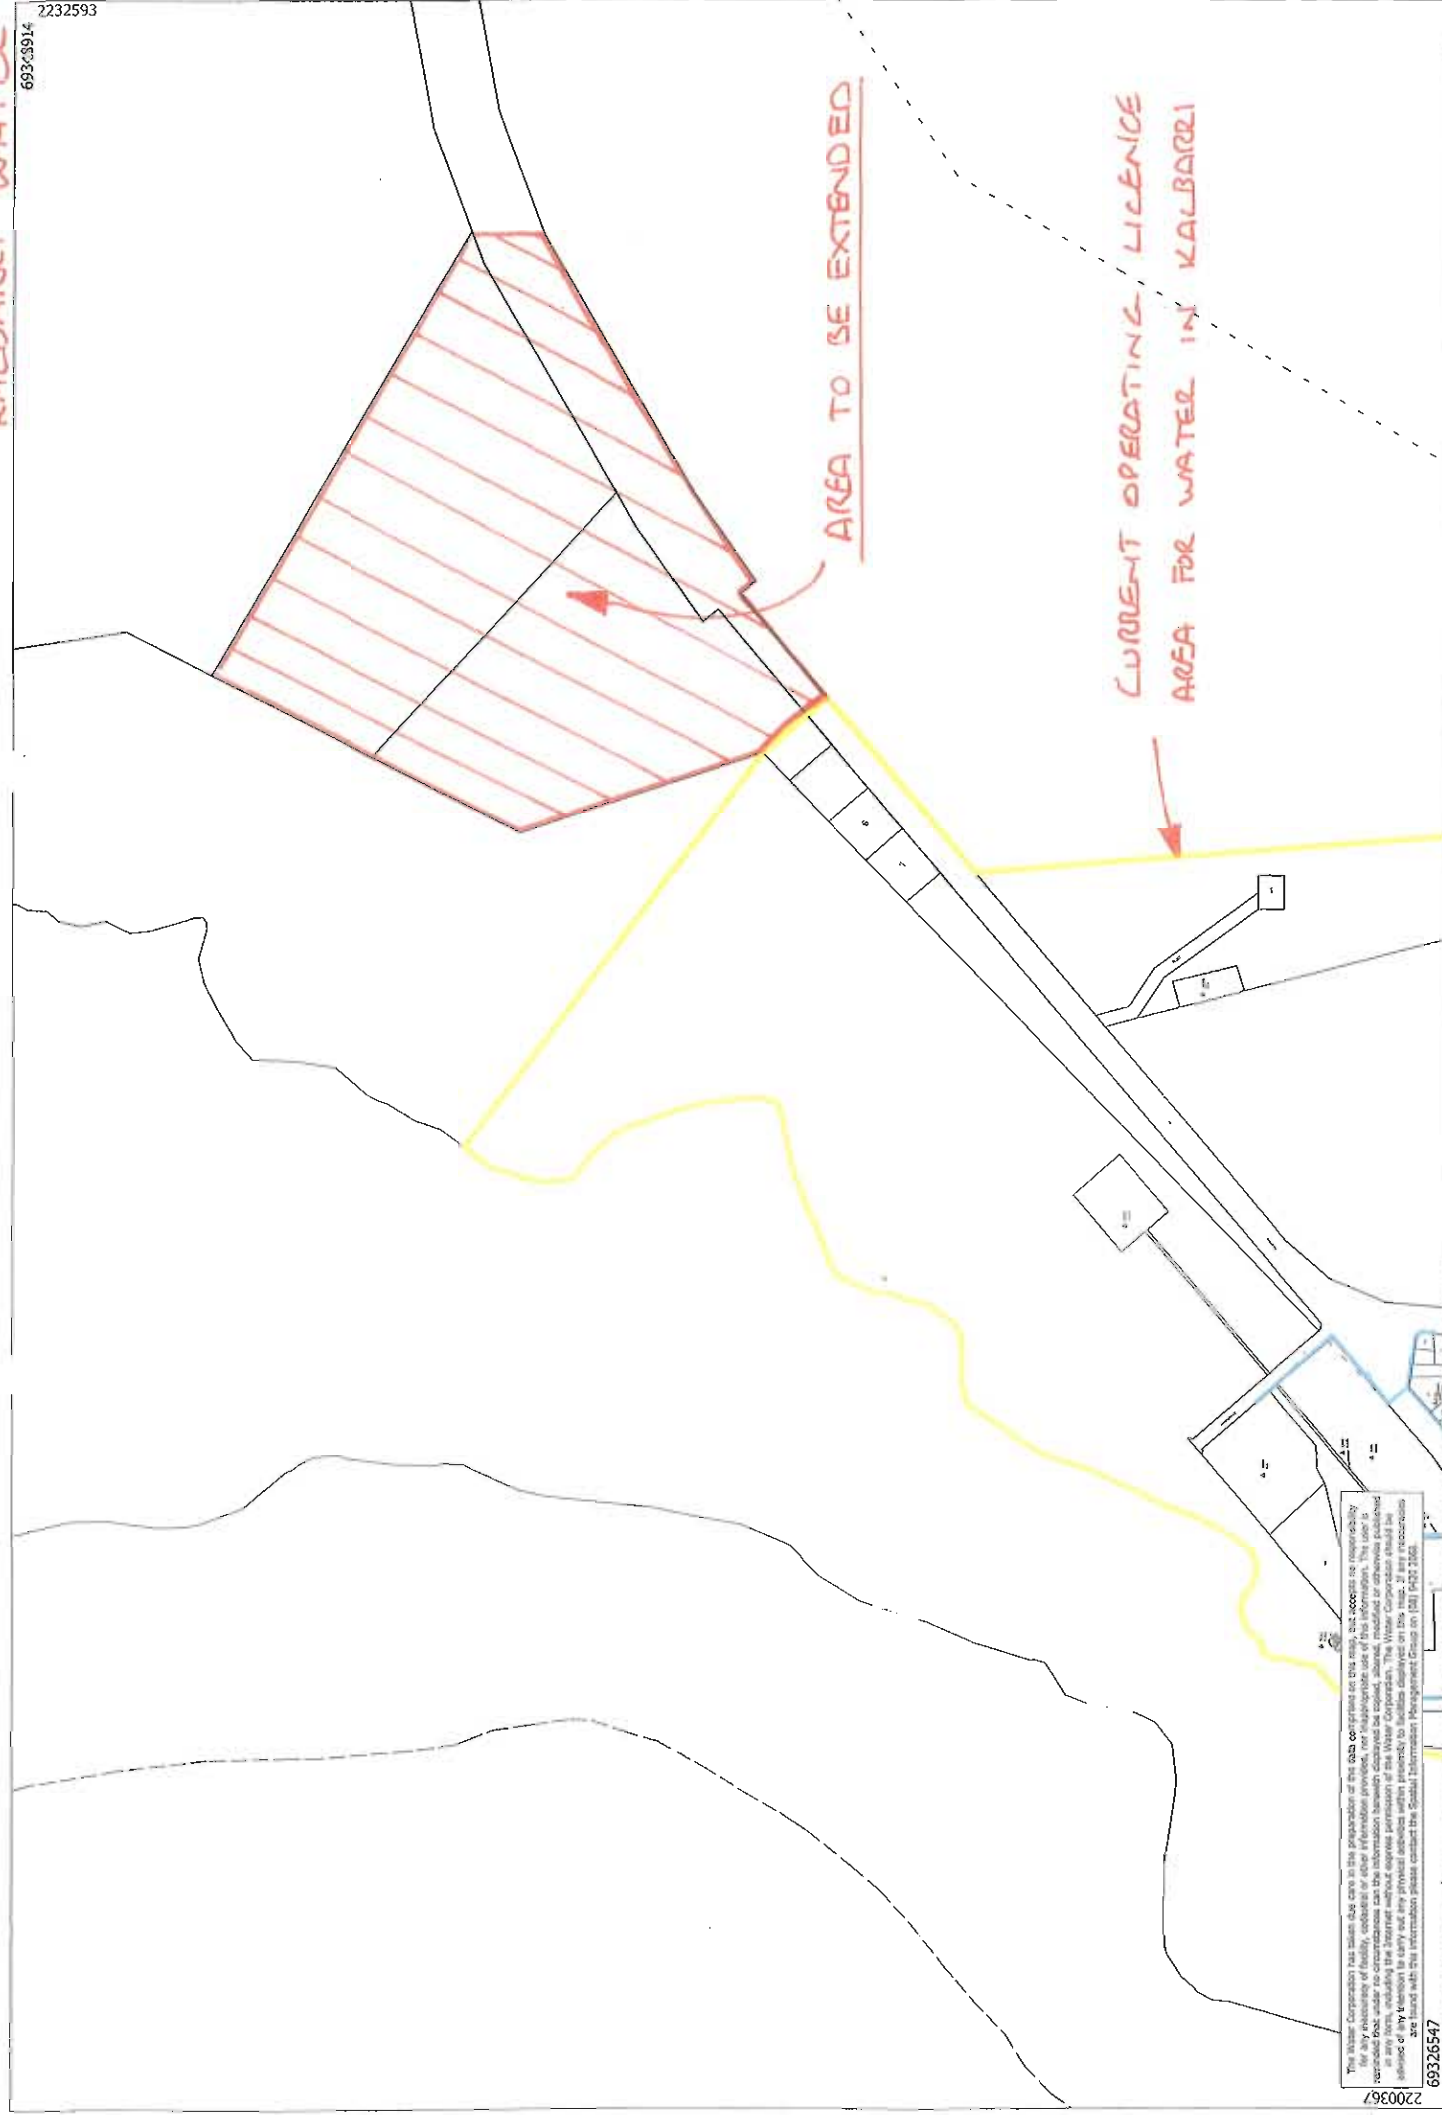



The Water Corporation has issued this plan in the preparation of the O&M Agreement on the basis of the information available to it at the time of issue. It is the responsibility of the user to ensure that the information is accurate and up-to-date. The user is advised to verify the information with the relevant authorities. The Water Corporation is not responsible for any errors or omissions in this plan. For more information, please contact the Spatial Information Management Group on (08) 9222 2000.

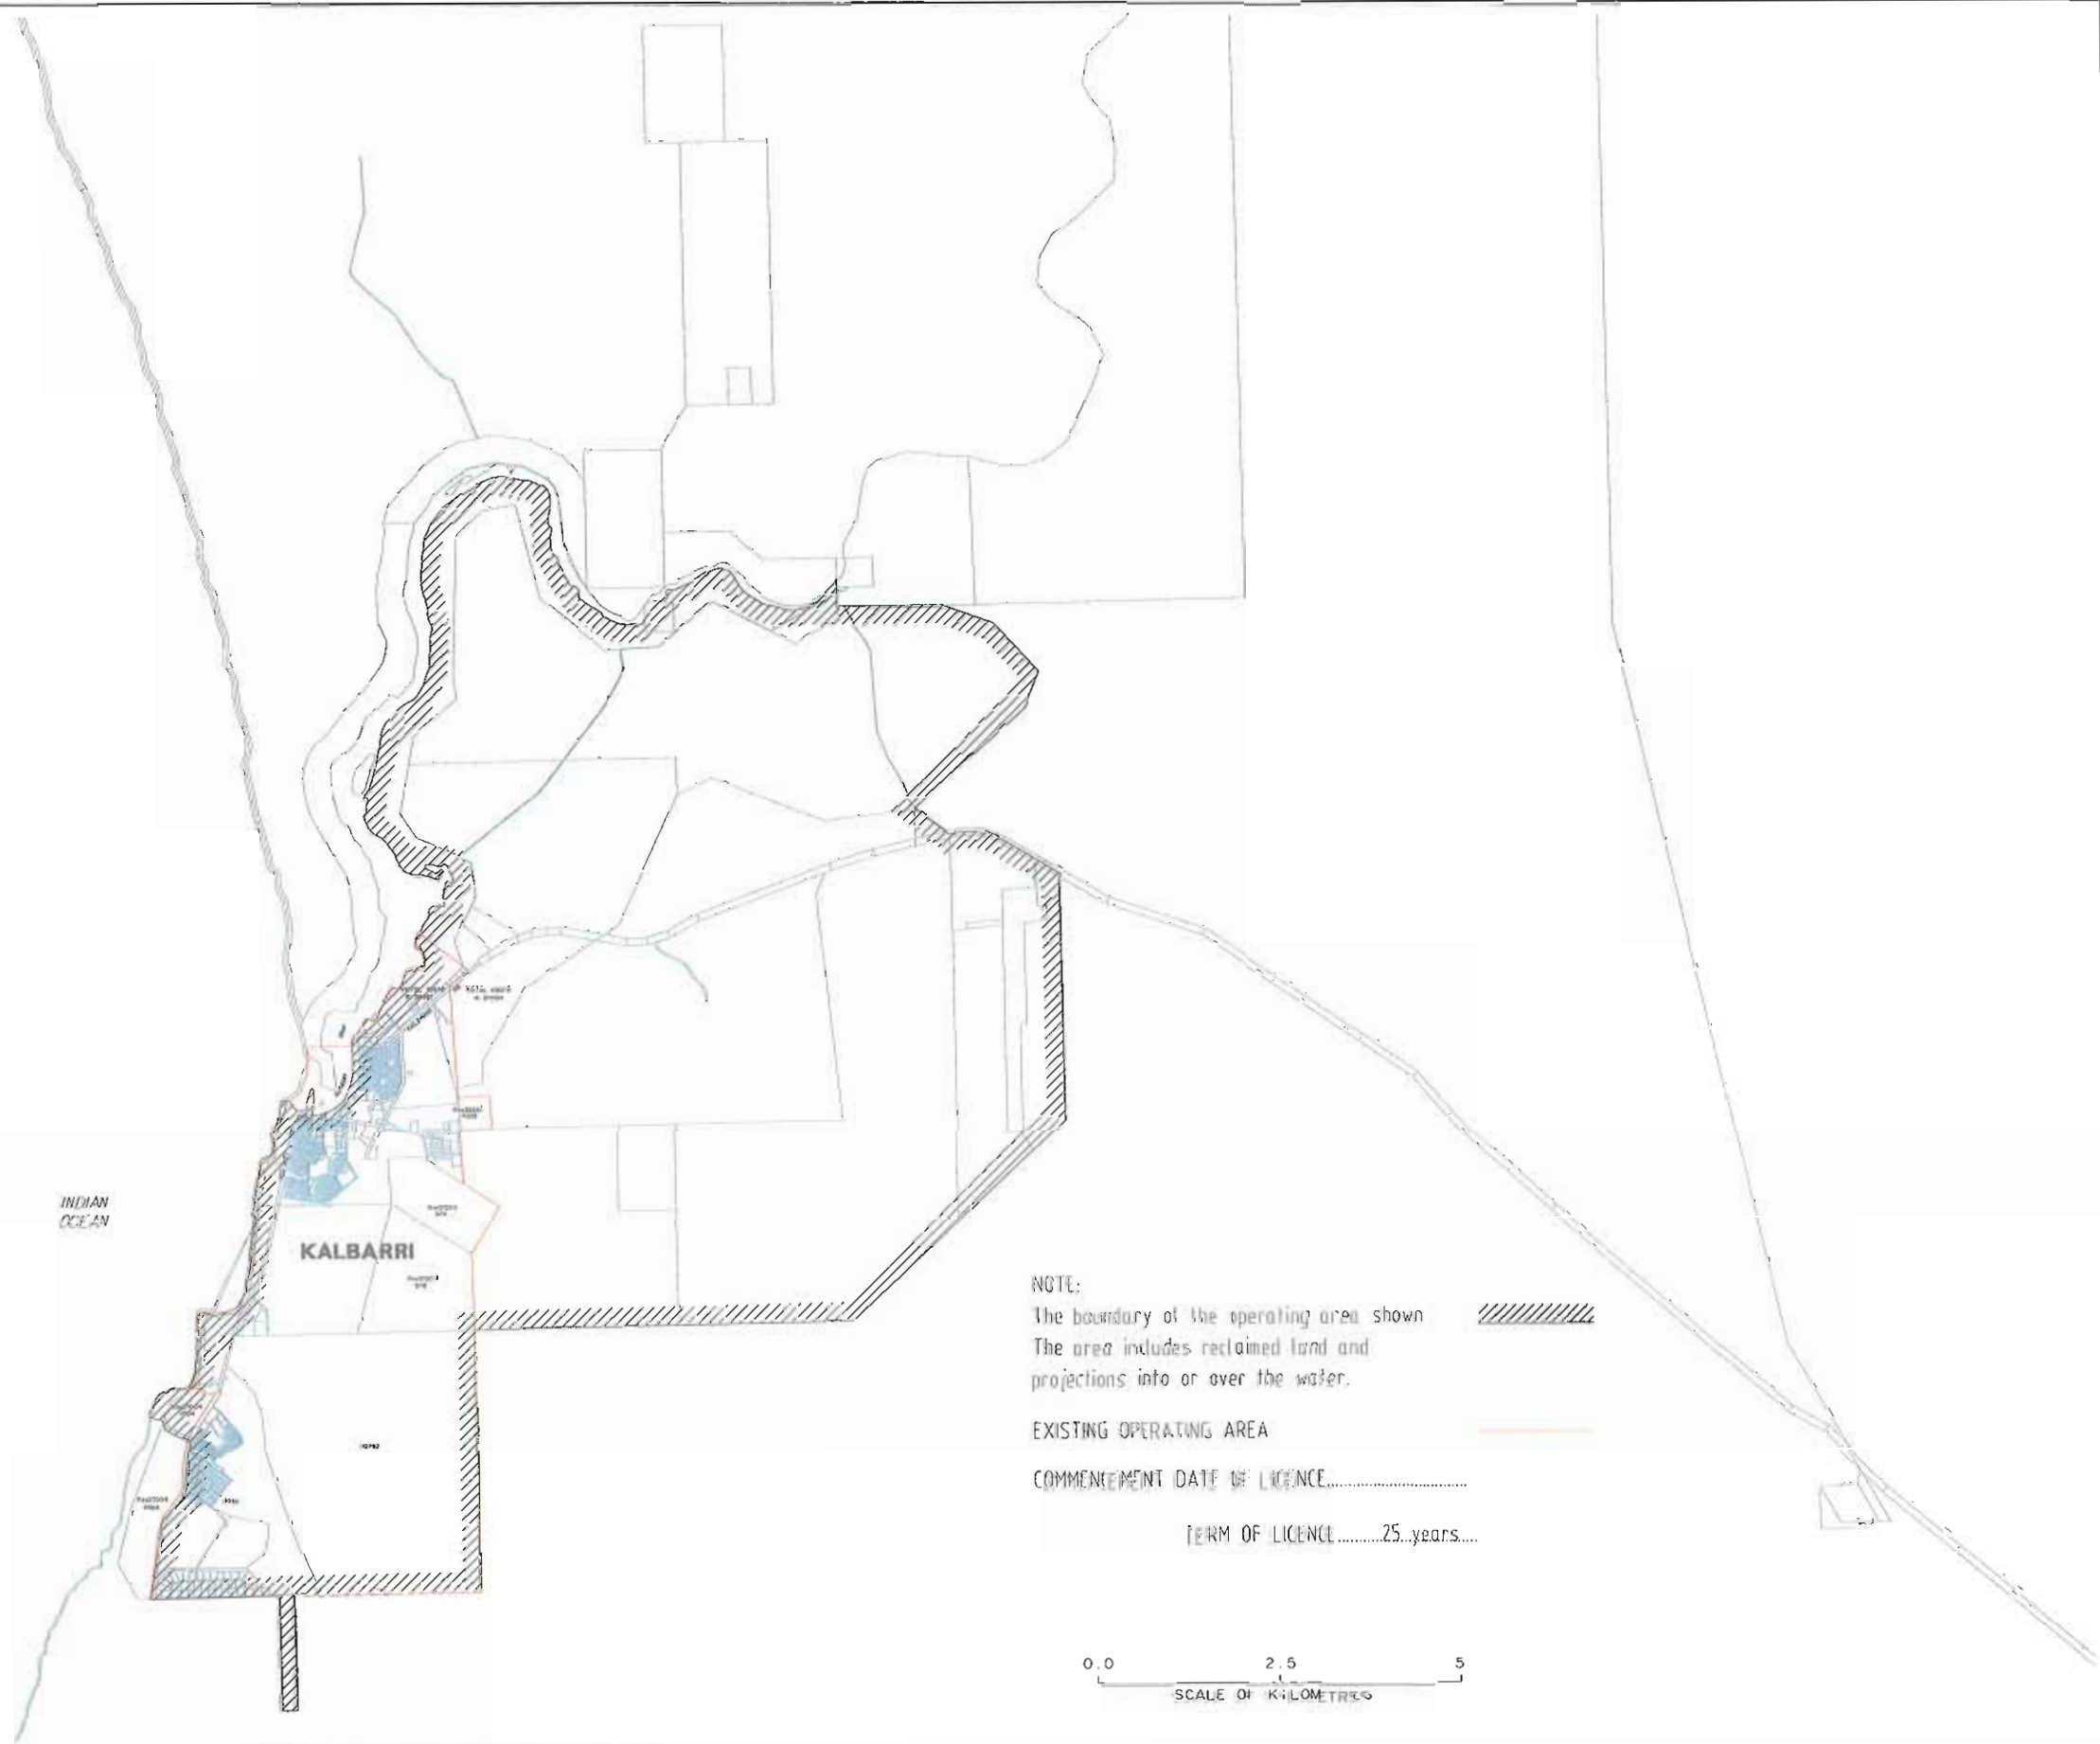

PROPOSED AMENDMENT TO
 KALBARRI OPERATING AREA
 POTABLE WATER SUPPLY SERVICES
 LICENSEE : WATER CORPORATION


DRAWN S.MASTERS	CHECKED J.WINTERBOURNE	PLAN NO.	ISSUE	ORIG SIZE A3
FILE No.	DATE 9 AUGUST 1999			

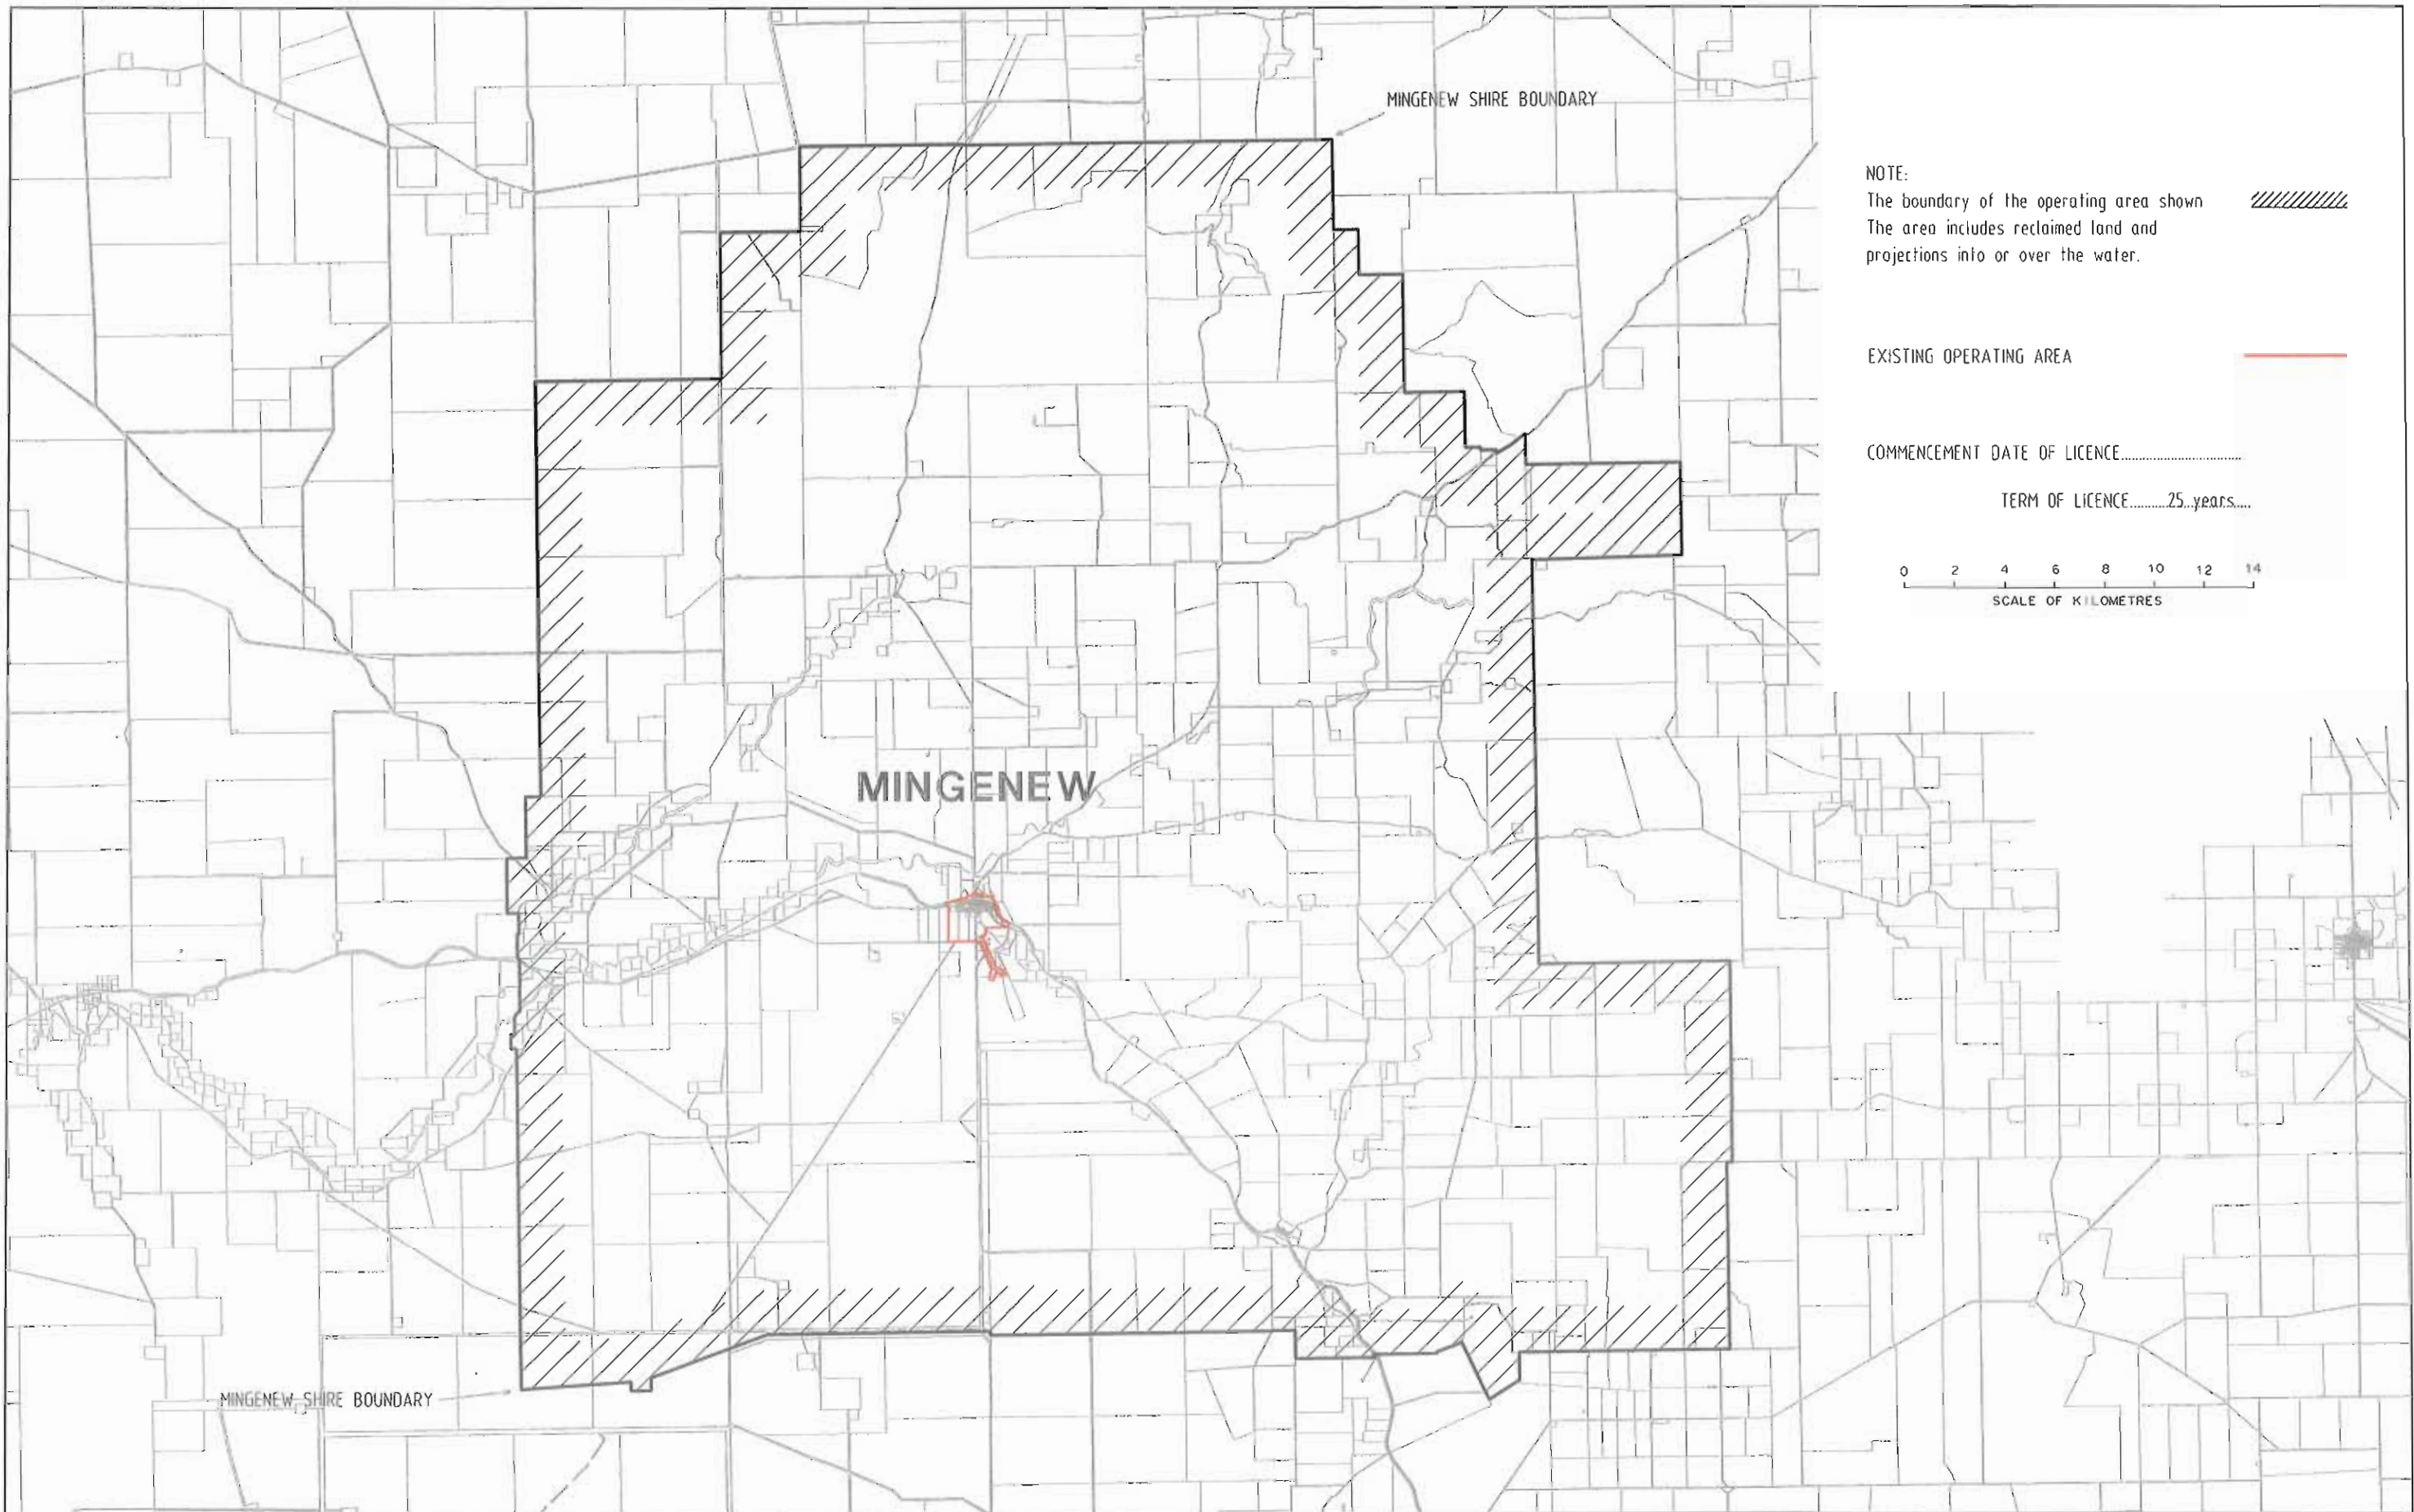

NOTE:
 The boundary of the operating area shown 
 The area includes reclaimed land and
 projections into or over the water.

EXISTING OPERATING AREA 

COMMENCEMENT DATE OF LICENCE.....
 TERM OF LICENCE.....25 years.....

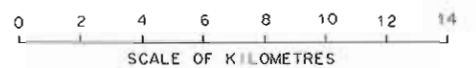

MINGENEW

MINGENEW SHIRE BOUNDARY

MINGENEW SHIRE BOUNDARY



PROPOSED AMENDMENT TO
 MINGENEW OPERATING AREA
 POTABLE WATER SUPPLY SERVICES
 LICENSEE : WATER CORPORATION

DRAWN S.MASTERS	CHECKED P.SCOTT	PLAN NO.	ISSUE	ORIG SIZE A3
FILE No.	DATE 12 NOVEMBER 1999			